

# CITY OF VINELAND

July 15, 2015

REPORT TO: THE MAYOR AND COUNCIL


**RE: Street Lighting Recommendations  
August 2015**

Dear Mayor and Members of Council:

Submitted to you herewith are requests for street lighting improvements which are ready for your approval. Copies of the recommendations of the City of Vineland Electric Utility with respect to these requests, along with copies of the drawings identifying the areas in question, are attached for your review.

Should you have any questions pertaining to this matter, please do not hesitate to contact this office.

Respectfully submitted,

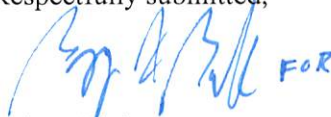


Robert Dickenson  
Assistant Business Administrator

/rl

Encls.

cc: Joseph Isabella  
Jackie Muccirelli

Approved:

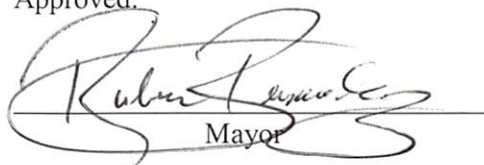

Mayor

8/7/15  
Date

# CITY OF VINELAND

## STREET LIGHTING RECOMMENDATIONS

August 2015

### REQUEST

### RECOMMENDATIONS

- |   |  |
|---|--|
| 1. Rome Road and area<br>Drawing No. VMEU-2821                | Upgrading of one (1) existing 50W SV street light to 108W LED, upgrading of three (3) existing 100W MV street lights to 54W LED, and installation of two (2) additional 54W LED street lights. |
| 2. 1213A Lilac Drive<br>Drawing No. VMEU-2822                 | Installation of one (1) additional 54W LED street light on existing utility pole and upgrade one (1) existing street light from 100W MV to 74W LED.  |
| 3. Area of Main Road between<br>Park Avenue & Chestnut Avenue | Upgrading of twenty (20) existing street lights to LED, relocating three (3) street lights, and installation of twelve (12) additional LED street lights.                                      |

**MEMORANDUM**

**July 10, 2015**



**TO:** ROBERT E. DICKENSON, JR.  
ASSISTANT BUSINESS ADMINISTRATOR

**FROM:** JOSEPH A. ISABELLA  
DIRECTOR OF MUNICIPAL UTILITIES

**SUBJECT:** STREET LIGHT SURVEY

The area mentioned below has been investigated for the possibility of installing additional street lights or for the possibility of upgrading existing street lights:

**Name:** Mayor Ruben Bermudez  
**Address:** Rome Road and area  
Vineland, NJ 08361  
**Telephone:** 856-794-4000, Ext. 4010


The following has been recommended by the Vineland Municipal Electric Utility:

Upgrading of one (1) existing 50W SV street light to 108W LED, upgrading of three (3) existing 100W MV street lights to 54W LED, and installation of two (2) additional 54W LED street lights.

This recommendation is illustrated on the Vineland Municipal Electric Utility Drawing No. VMEU-2821 which is attached.


JAI:djb

Attachments

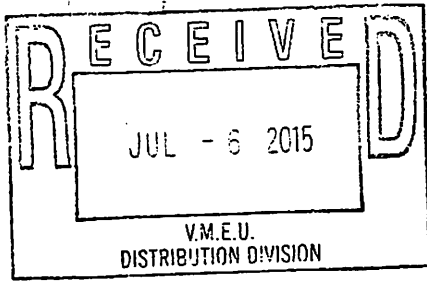

F86/DM6945

**STREET LIGHT REQUEST**

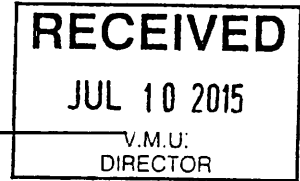

DATE: June 30, 2015

TO: ROBERT A. NAPIER, SUPERINTENDENT

FROM: JOSEPH A. ISABELLA, DIRECTOR

SUBJECT: STREET LIGHT REQUEST OF: Mayor Ruben Bermudez  
Rome Road and area  
856-794-4000, Ext. 4010

The above mentioned location must be checked to conclude the possibility of installing additional lighting. Please respond to this request in the space provided below by Tuesday, July 14, 2015.

DATE: July 8, 2015

LIGHTING REQUEST IS: APPROVED: X  
DISAPPROVED: \_\_\_\_\_ (if disapproved, state reason for action below)


Proposed: Upgrade one (1) existing 50w SV street light to 108w LED, upgrade three (3) existing 100w MV street lights to 54w LED and install two (2) additional 54w LED street lights.

Approved by: Robert A. Napier  
Superintendent of  
Electrical Distribution

Approved by: John T. Boyle, Jr.  
Assistant General Manager  
Electric Utility

JAI:djb


Attachments: DWG.#VMEU-2821

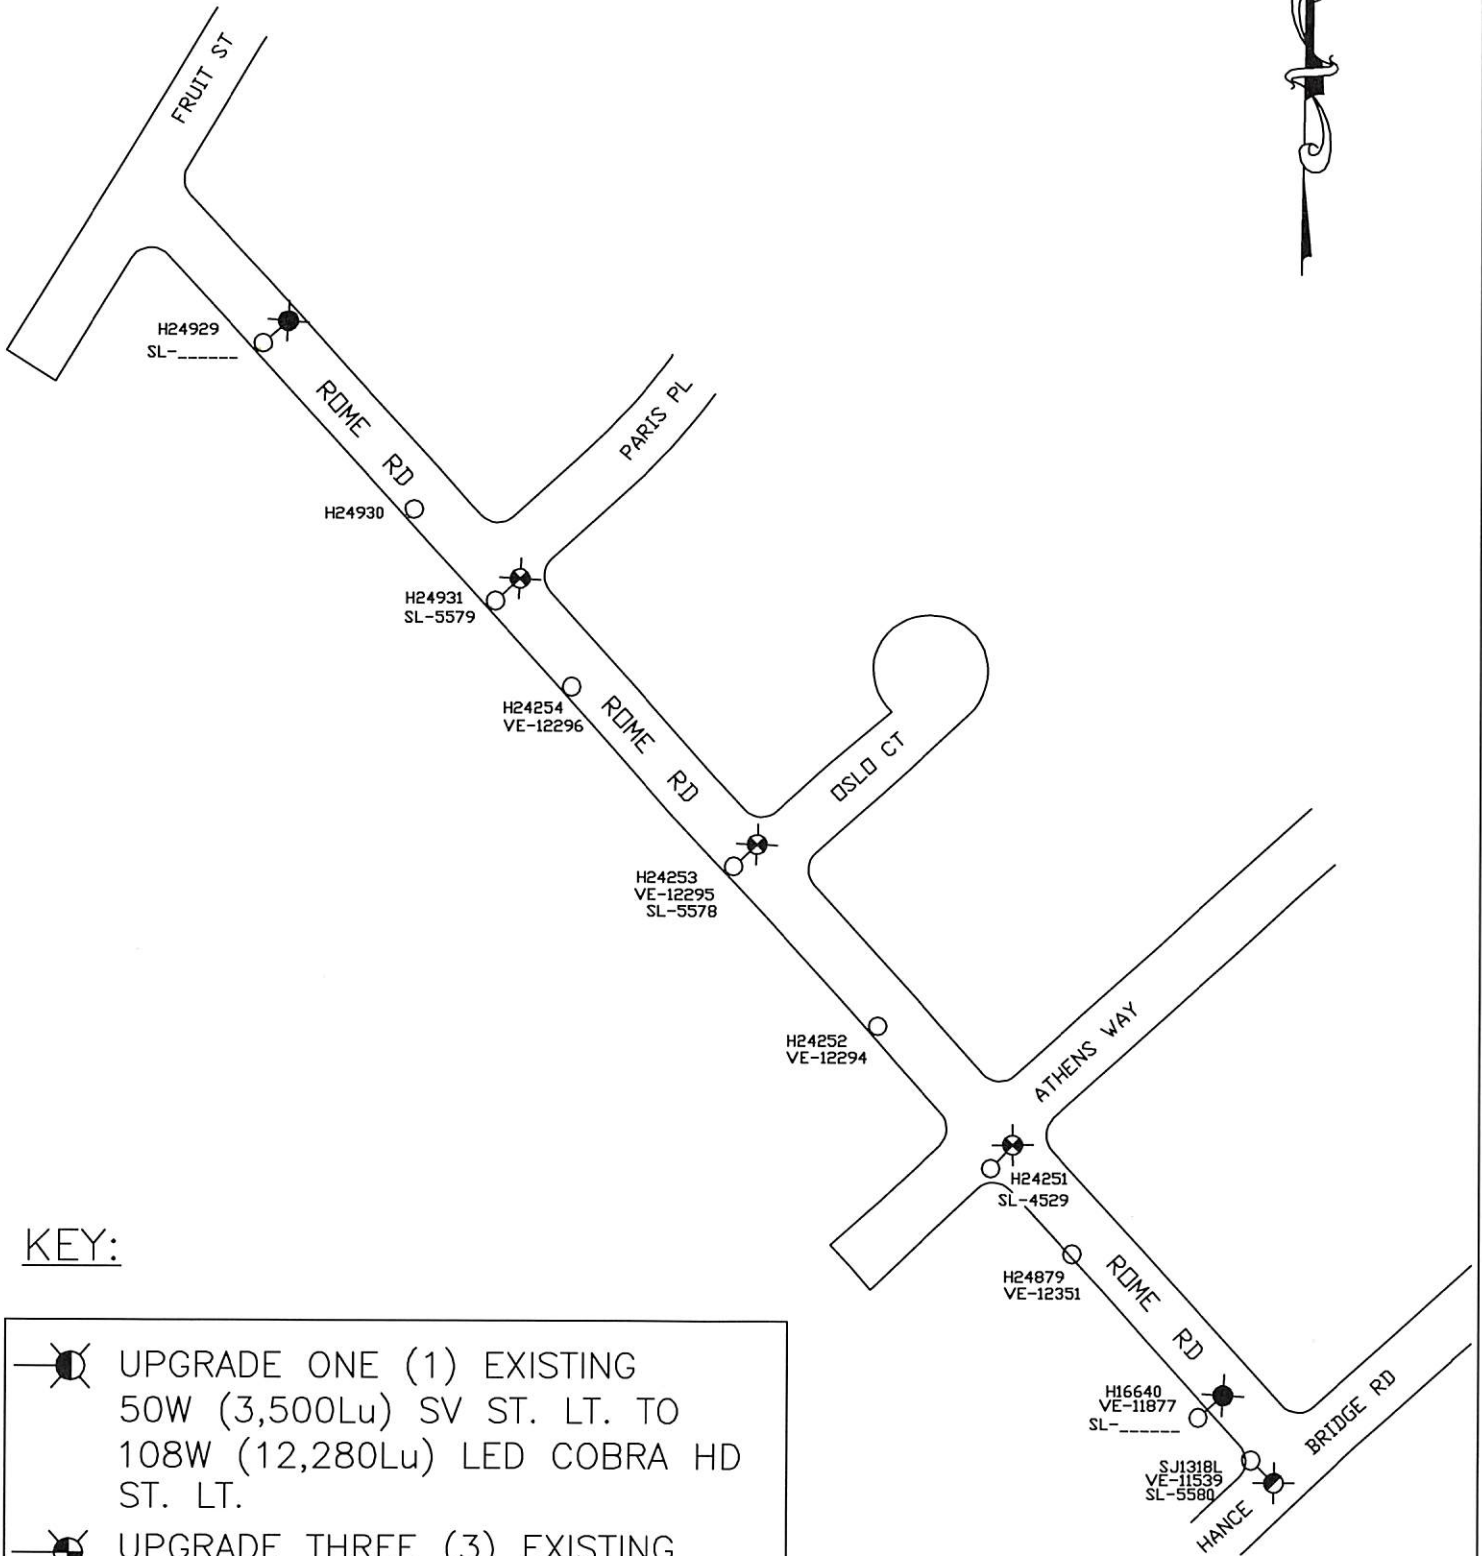

**KEY:**

- UPGRADE ONE (1) EXISTING 50W (3,500Lu) SV ST. LT. TO 108W (12,280Lu) LED COBRA HD ST. LT.
- UPGRADE THREE (3) EXISTING 100W (3,500Lu) MV ST. LTs. TO 54W (5,400Lu) LED COBRA HD. ST. LTs.
- INSTALL TWO (2) ADDITIONAL 54W (5,400Lu) LED COBRA HD. ST. LTs. ON EXISTING UTILITY POLES.

<b>PROPOSED STREET LIGHT REVISION AREA OF ROME RD</b>	
<b>VINELAND MUNICIPAL ELECTRIC UTILITY VINELAND, NEW JERSEY</b>	
DRAWN: BL	VAULT # F-3-C
DATE: 7/08/2015	DRAWING # VMEU-2821
SCALE: NTS	CHECKED:

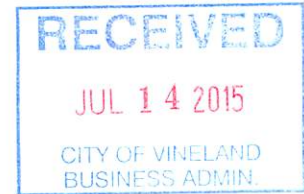

**MEMORANDUM**

**July 10, 2015**

**TO:** ROBERT E. DICKENSON, JR.  
ASSISTANT BUSINESS ADMINISTRATOR

**FROM:** JOSEPH A. ISABELLA  
DIRECTOR OF MUNICIPAL UTILITIES

**SUBJECT:** STREET LIGHT SURVEY

A small, handwritten signature in black ink, appearing to be "RD".

A large, stylized handwritten signature in black ink, appearing to be "JA".

The area mentioned below has been investigated for the possibility of installing additional street lights or for the possibility of upgrading existing street lights:

**Name:** Crystal Carter  
**Address:** 1213A Lilac Drive  
Vineland, NJ 08360  
**Telephone:** 856-507-0718

The following has been recommended by the Vineland Municipal Electric Utility:

Installation of one (1) additional 54W LED street light on existing utility pole and upgrade of one (1) existing street light from 100W MV to 74W LED.

This recommendation is illustrated on the Vineland Municipal Electric Utility Drawing No. VMEU-2822 which is attached.

JAI:djb

Attachments

VINELAND MUNICIPAL ELECTRIC UTILITY  
VINELAND, NEW JERSEY 08360

**RECEIVED**  
JUL 10 2015  
V.M.U.  
DIRECTOR

STREET LIGHT REQUEST

DATE: July 8, 2015

TO: John T. Boyle, Jr.

RE: Area of 1213 Lilac Drive

NAME: Crystal Carter

ADDRESS: 1213A Lilac Drive  
Tel: 856-507-0718

The preceding mentioned location must be checked to conclude the possibility of installing additional lighting. Please respond to this request in the space provided below by \_\_\_\_\_

Yours truly,


Joseph Isabella  
Director

DATE: July 8, 2015

LIGHTING REQUEST IS: APPROVED: X  
DISAPPROVED: \_\_\_\_\_ (if disapproved, state reason for action below)

Proposed: Install one (1) additional 54W LED street light on existing utility pole and  
upgrade one (1) existing street light from 100W MV to 74W LED.


Yours truly,

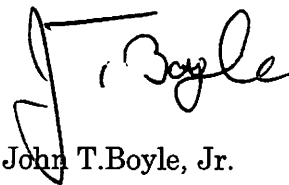

Attachments: DWG.#VMEU-2822

Approved by : John T. Boyle, Jr.  
Superintendent of Distribution



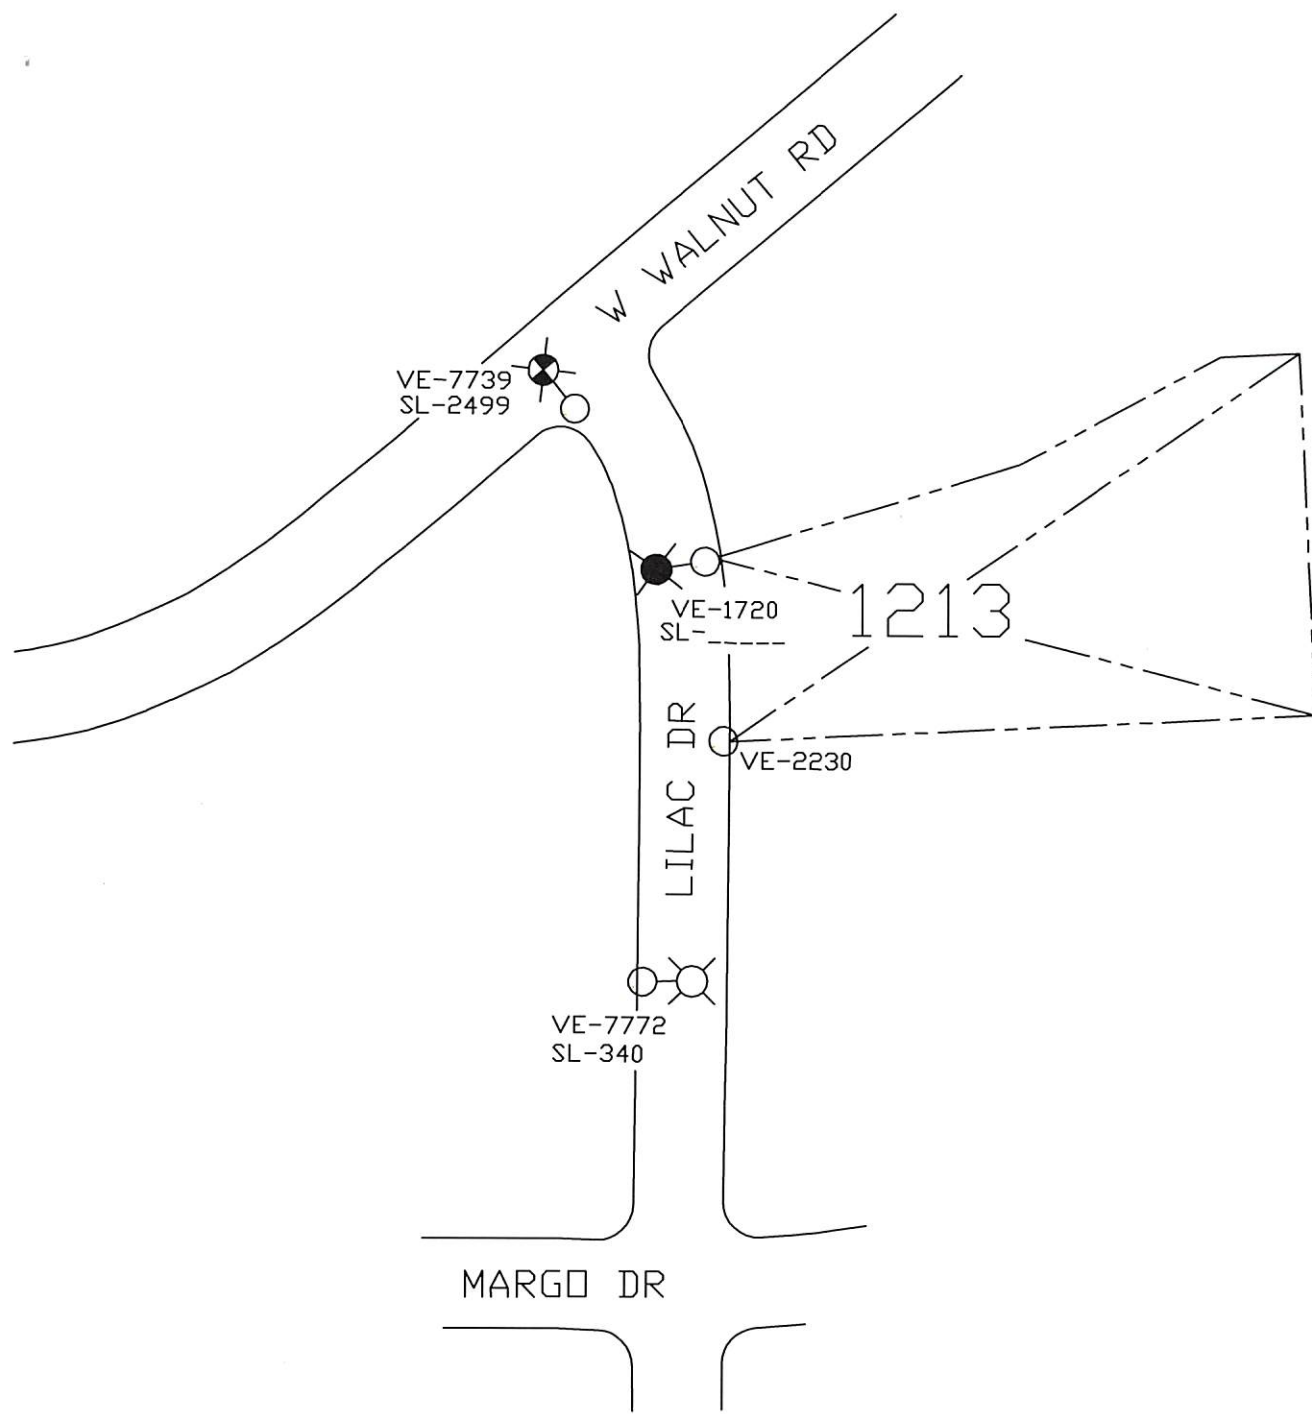

KEY:

- ✕ UPGRADE ONE (1) EXISTING 100W (3,500Lu) MV ST. LT. TO 74W (8,200Lu) LED COBRA HD. ST. LT.
- ● INSTALL ONE (1) ADDITIONAL 54W (5,400Lu) LED COBRA HD. ST. LT. ON EXISTING UTILITY POLE.
- ✕ EXISTING 70W SV STREET LIGHT TO REMAIN AS IS.

**PROPOSED STREET LIGHT REVISION  
AREA OF 1213A LILAC DRIVE**

**VINELAND MUNICIPAL ELECTRIC UTILITY  
VINELAND, NEW JERSEY**

DRAWN: BL

VAULT # F-3-C

DATE: 7/08/2015

DRAWING # VMEU-2822


SCALE: NTS

CHECKED:



**MEMORANDUM**

**July 22, 2015**

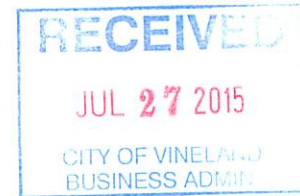

**TO:** ROBERT E. DICKENSON, JR.   
ASSISTANT BUSINESS ADMINISTRATOR

**FROM:** JOSEPH A. ISABELLA   
DIRECTOR OF MUNICIPAL UTILITIES

**SUBJECT:** STREET LIGHT SURVEY

The area mentioned below has been investigated for the possibility of installing additional street lights or for the possibility of upgrading existing street lights:

**Name:** Robert E. Dickenson, Jr.  
**Address:** Area of Main Road between  
Park Avenue & Chestnut Avenue  
Vineland, NJ 08360  
**Telephone:** 856-794-4000, Ext. 4602

The following has been recommended by the Vineland Municipal Electric Utility:

Upgrading of twenty (20) existing street lights to LED, relocating three (3) street lights, and installation of twelve (12) additional LED street lights.

This recommendation is illustrated on the Vineland Municipal Electric Utility Drawing No. VMEU-2823 which is attached.

JAI:djb


Attachments

VINELAND MUNICIPAL ELECTRIC UTILITY  
VINELAND, NEW JERSEY 08360

STREET LIGHT REQUEST

DATE: July 21, 2015

TO: John T. Boyle, Jr.


Bob Dickenson   
NAME: (Asst. Business Admin.)

RE: Area of Main Road  
between Park Ave. & Chestnut Ave.

ADDRESS: 640 East Wood St.  
Tel: 856-794-4000, Ext. 4602

The preceding mentioned location must be checked to conclude the possibility of installing additional lighting. Please respond to this request in the space provided below by \_\_\_\_\_

Yours truly,

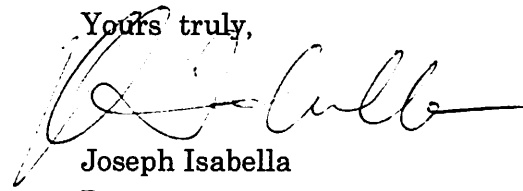


Joseph Isabella  
Director

DATE: July 21, 2015

LIGHTING REQUEST IS: APPROVED: X  
DISAPPROVED: \_\_\_\_\_ (if disapproved, state reason for action below)



Proposed: Upgrade twenty (20) existing street lights to LED, relocating three (3); and install twelve (12) additional LED street lights per attached drawing # VMEU-2823.

Yours truly,

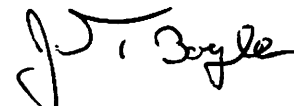

Attachments: DWG.#VMEU-2823

Approved by : John T.Boyle, Jr.  
Superintendent of Distribution

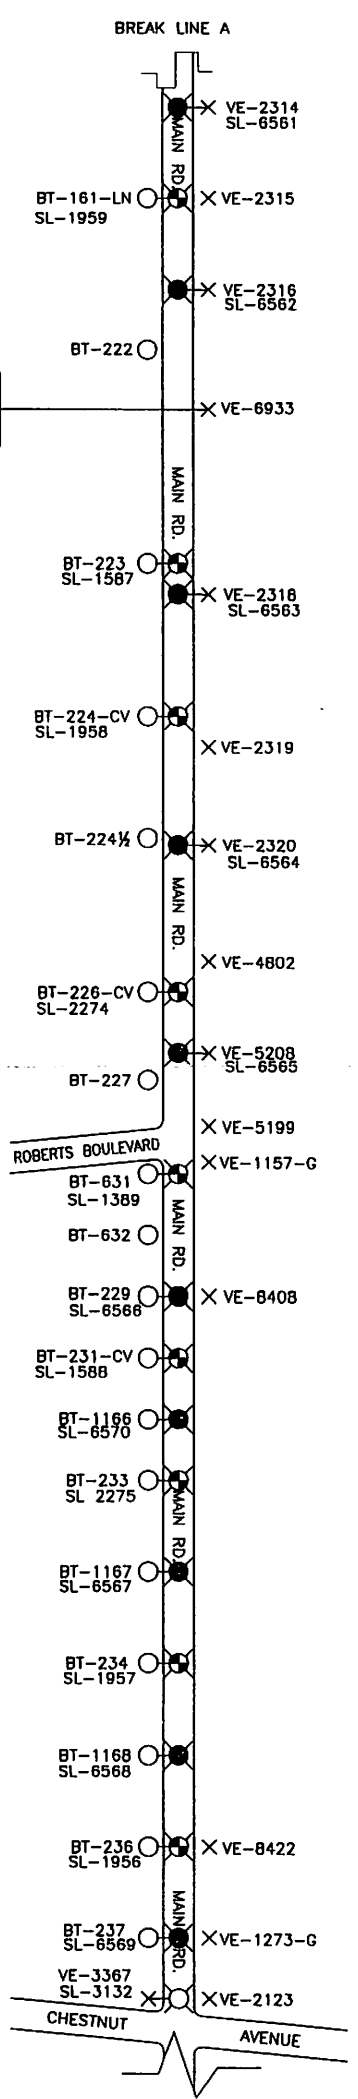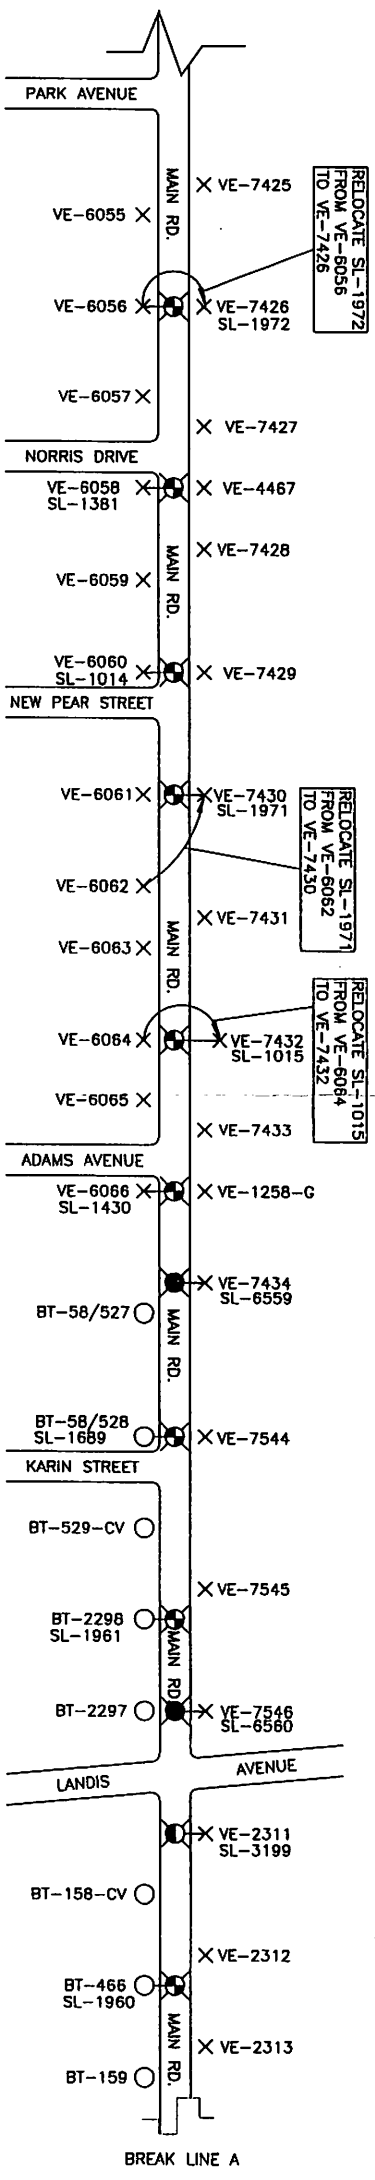

**KEY**

- INSTALL (12) ADDITIONAL 108W LED S.L.s
- UPGRADE (18) 100W SV S.L. TO 108W LED S.L.
- UPGRADE (1) 150W SV S.L. TO 160W LED S.L.
- UPGRADE (1) 100W S S.L. TO 160W LED S.L.

**NOTE:**  
INSTALL ALL FIXTURES WITH A 5° TILT

PROPOSED STREET LIGHT REVISION AT MAIN RD. BTWN PARK AVE. & CHESTNUT AVE.			
VINELAND MUNICIPAL ELECTRIC UTILITY VINELAND, NEW JERSEY			
DATE: 7/20/2015	SCALE: NONE		
DRAWN: WCU	JOB #		
ENGINEER:	VAULT # 103/259		
APPROVED:	DRAWING # VMEU-2823		
REVISIONS	BY	CD	DATE

FDR #134  
DISCONNECT: HC-268 (VE-7429 ES/MAIN RD. OPP/NEW PEAR ST.)  
FDR #130  
DISCONNECT: HC-325 (BT-237 WS/MAIN RD. N01/CHESTNUT AVE.)