

**CITY OF VINELAND**

April 16, 2019

REPORT TO: THE MAYOR AND COUNCIL


**RE: Street Lighting Recommendation  
April 2019**

Dear Mayor and Members of Council:

Submitted to you herewith is a request for street lighting improvements which is ready for your approval. A Copy of the recommendation of the City of Vineland Electric Utility with respect to this request, along with a copy of the drawing identifying the area in question, is attached for your review.

Should you have any questions pertaining to this matter, please do not hesitate to contact this office.

Respectfully submitted,

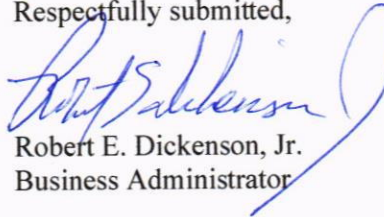


Robert E. Dickenson, Jr.  
Business Administrator

/rl

Encls.

cc: John Lillie  
Susan Baldosaro

Approved:

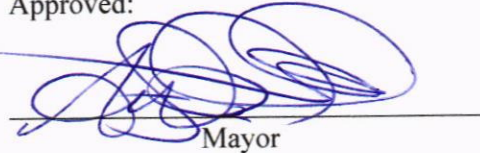

\_\_\_\_\_  
Mayor

4/11/2019  
\_\_\_\_\_  
Date

# CITY OF VINELAND

## STREET LIGHTING RECOMMENDATION

April 2019

### REQUEST

1. Area of Gallagher Drive  
(between N. Mill Rd & N. Delsea Dr)  
Drawing No. VMEU-2866

### RECOMMENDATION


Upgrade seventeen (17) existing street lights to 74W LED, and one (1) 108W LED. Install eight (8) additional 74W LED street lights onto existing utility poles.

VINELAND MUNICIPAL ELECTRIC UTILITY  
VINELAND, NEW JERSEY 08360



STREET LIGHT REQUEST

DATE: March 12, 2019

TO: Bob Dickenson   
Business Administrator

PROPOSED BY:

RE: Survey at : Area of Gallagher Dr  
btwn N. Mill Rd. and N. Delsea Dr.

NAME: John T. Boyle

ADDRESS: VMU

---

---

The preceding-mentioned location has been surveyed by VMU to ensure proper street lighting in conformance with standard City practice. As a result, we propose the following enhancement(s):

**PROPOSED:** Upgrade seventeen (17) existing street lights to 74W LED, and one (1) 108W LED.

Install eight (8) additional 74W LED street lights onto existing utility poles.

---


---

---

---

---


Yours truly,

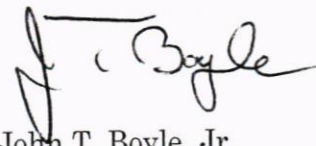

Approved by :

John T. Boyle, Jr.  
Assistant General Manager  
Vineland Municipal Utilities

Attachments: DWG.#VMEU-2866

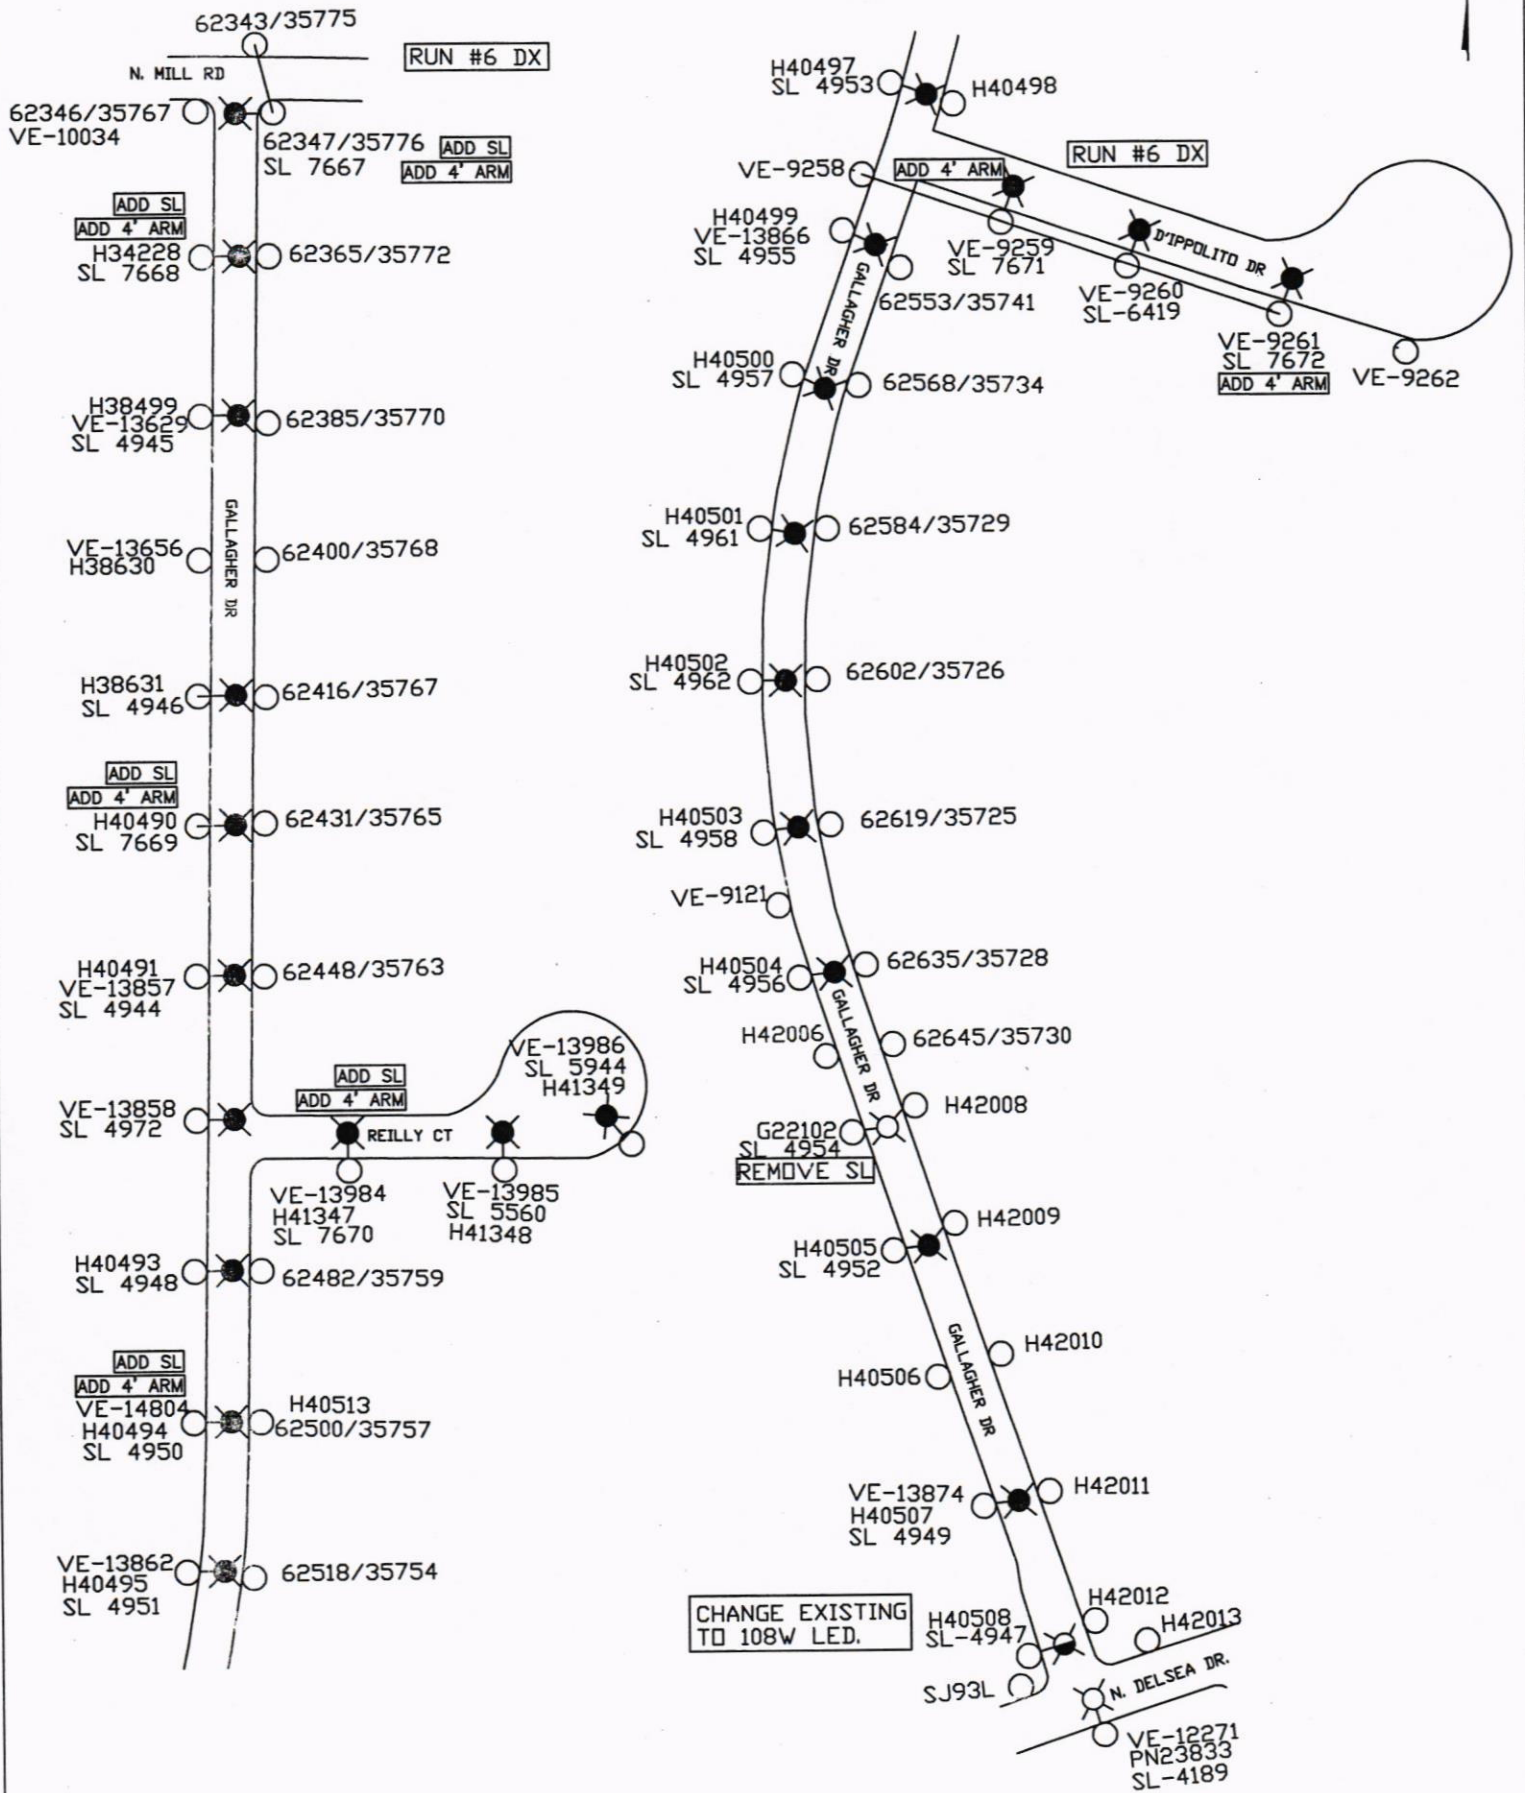

**KEY:**

	EXISTING LIGHT TO REMAIN AS IS
	REPLACE/INSTALL W/ 72W LED (25)
	REPLACE/INSTALL W/ 108W LED (1)

<b>PROPOSED STREET LIGHT REVISION</b> AREA OF GALLAGHER DR BETWEEN MILL RD AND DELSEA DR	
<b>VINELAND MUNICIPAL ELECTRIC UTILITY</b> VINELAND, NEW JERSEY	
DRAWN: EHS	VAULT # F-3-C
DATE: 3/12/2019	DRAWING # VMEU-2866 (19-100-AJ)
SCALE: NTS	CHECKED: